
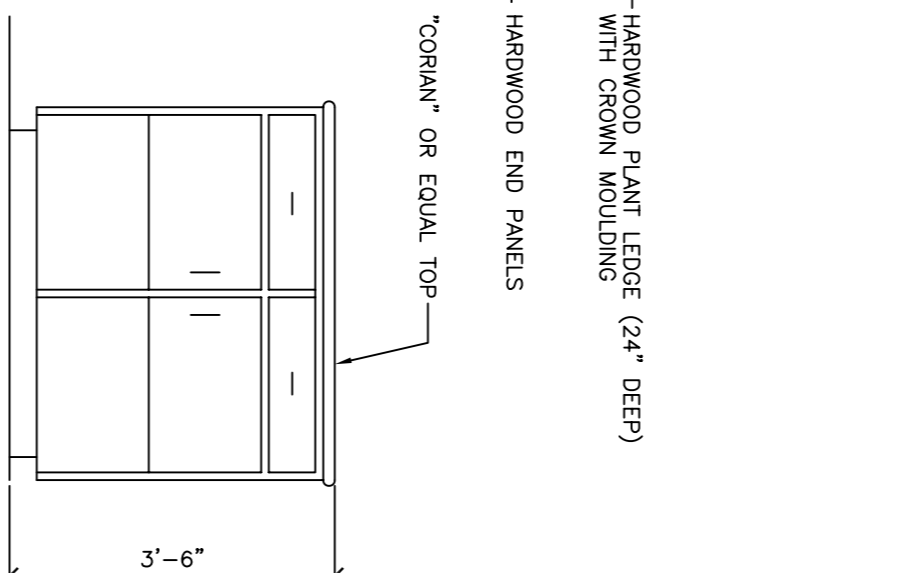
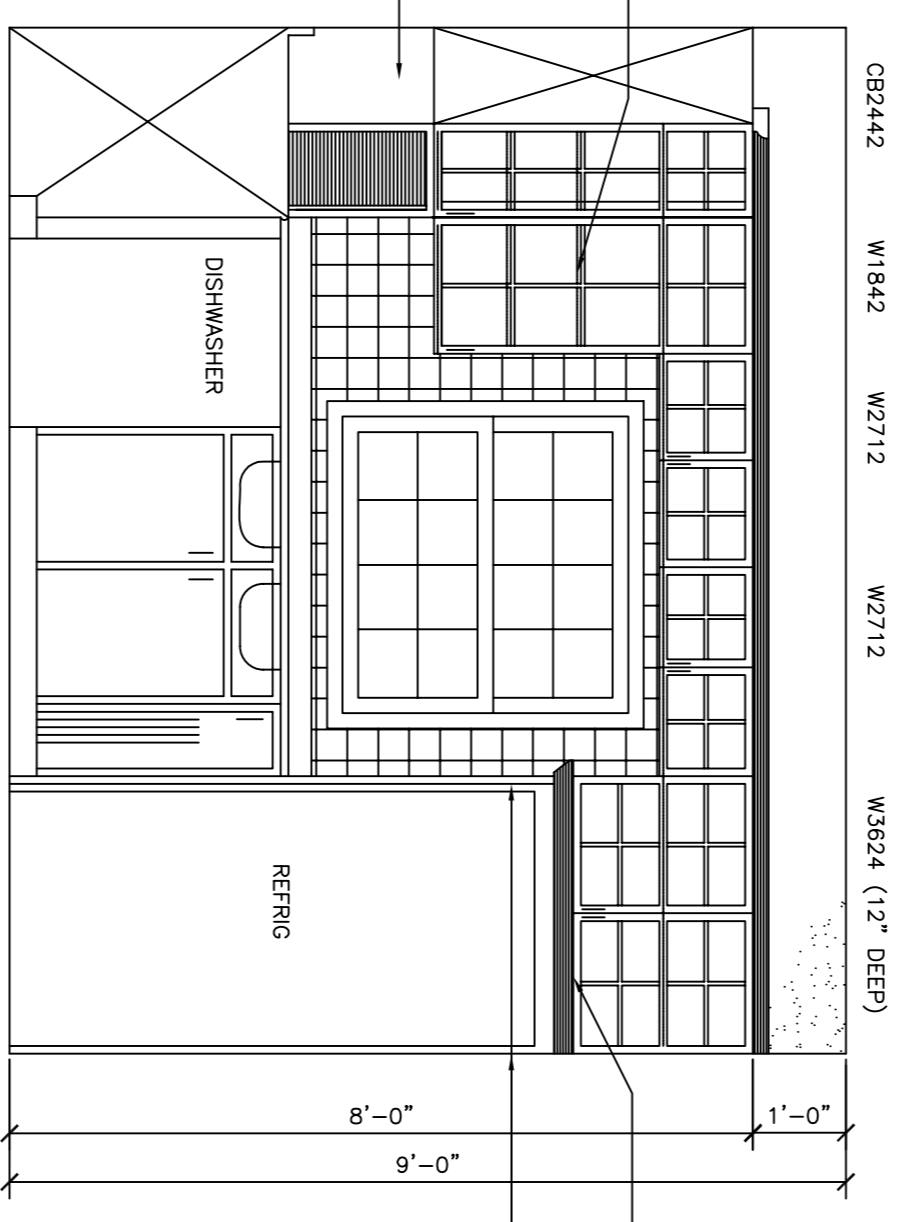


A ELEVATION LAUNDRY

B AT LAUNDRY

C AT LAV.

D AT KITCHEN



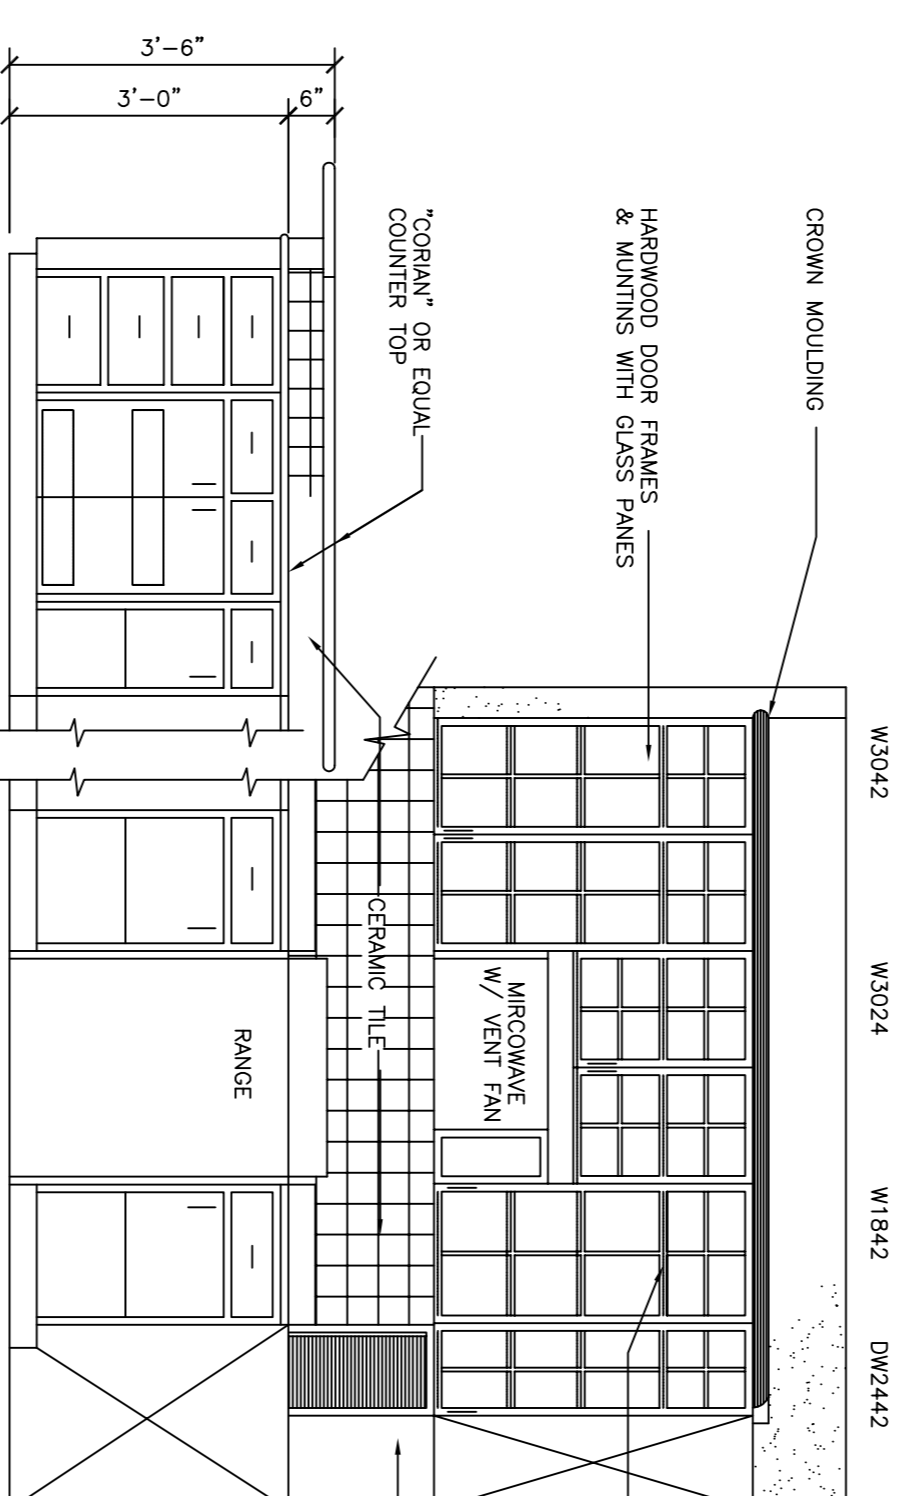


E AT KITCHEN

F AT KITCHEN

G AT KITCHEN

H KITCHEN ISLAND

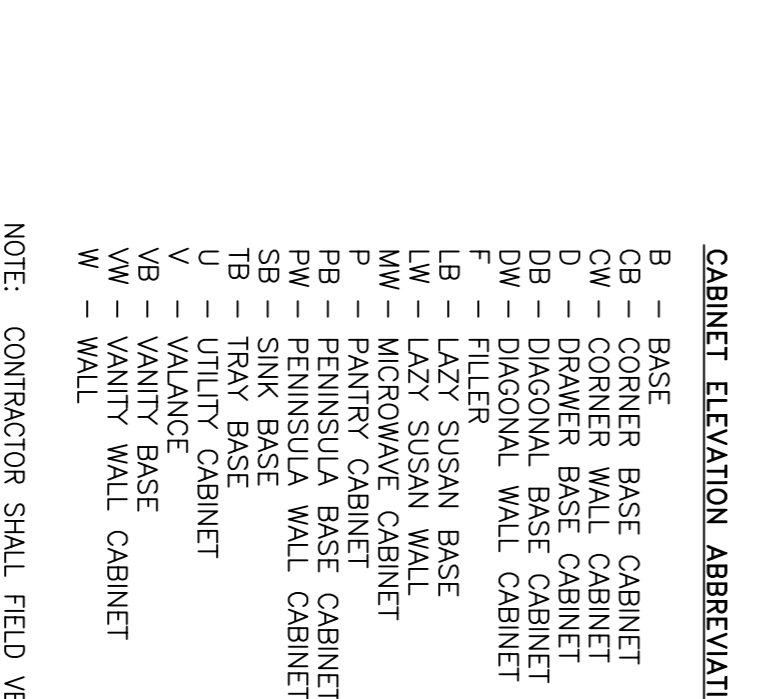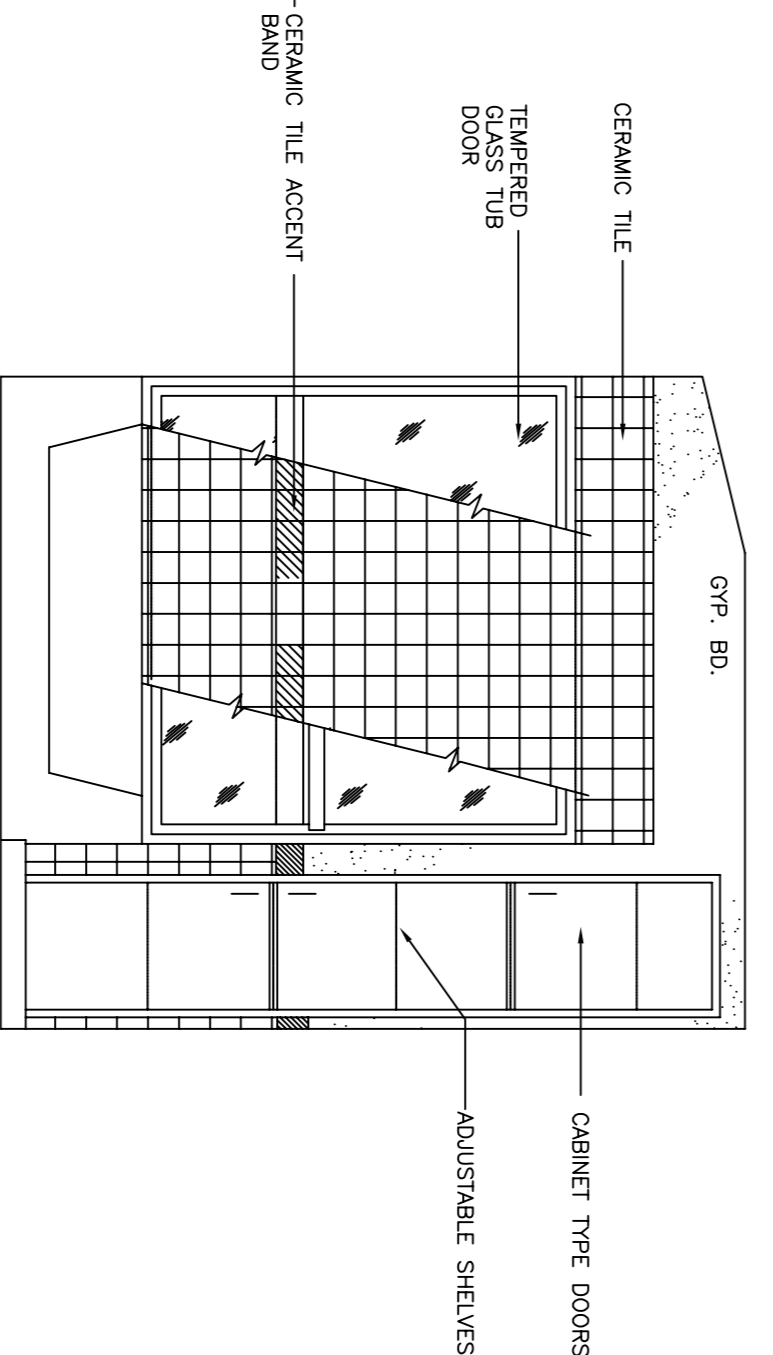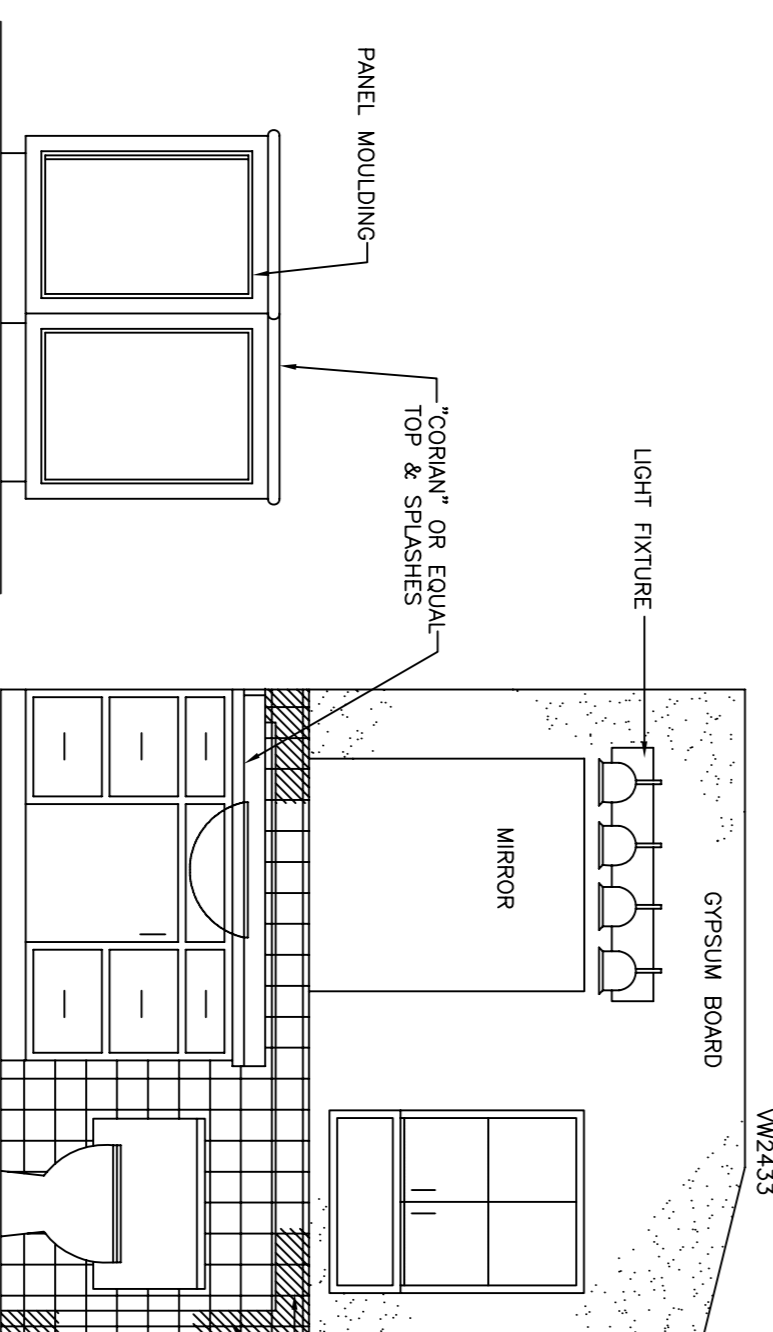

I KITCHEN ISLAND

J 2ND FLR. BATH

K 2ND FLR. BATH

CABINET ELEVATION ABBREVIATIONS

- B - BASE
- CB - CORNER BASE CABINET
- CW - CORNER WALL CABINET
- D - DRAWER BASE CABINET
- DB - DIAGONAL BASE CABINET
- F - FILLER
- LB - LAZY SUSAN BASE
- LW - LAZY SUSAN WALL
- MW - MICROWAVE CABINET
- P - PANTRY CABINET
- PB - PENINSULA BASE CABINET
- PM - PENINSULA WALL CABINET
- SB - SINK BASE
- TB - TRAY BASE
- U - UTILITY CABINET
- V - VALANCE
- VB - VANITY BASE
- VW - VANITY WALL CABINET
- W - WALL

NOTE: CONTRACTOR SHALL FIELD VERIFY ALL DIMENSIONS AND HE SHALL PROVIDE ALL NECESSARY FILLERS, MOULDING, PANELS, ETC.