



DETAIL
SCALE 1/4"=1'-0"
MECH. RM. 314


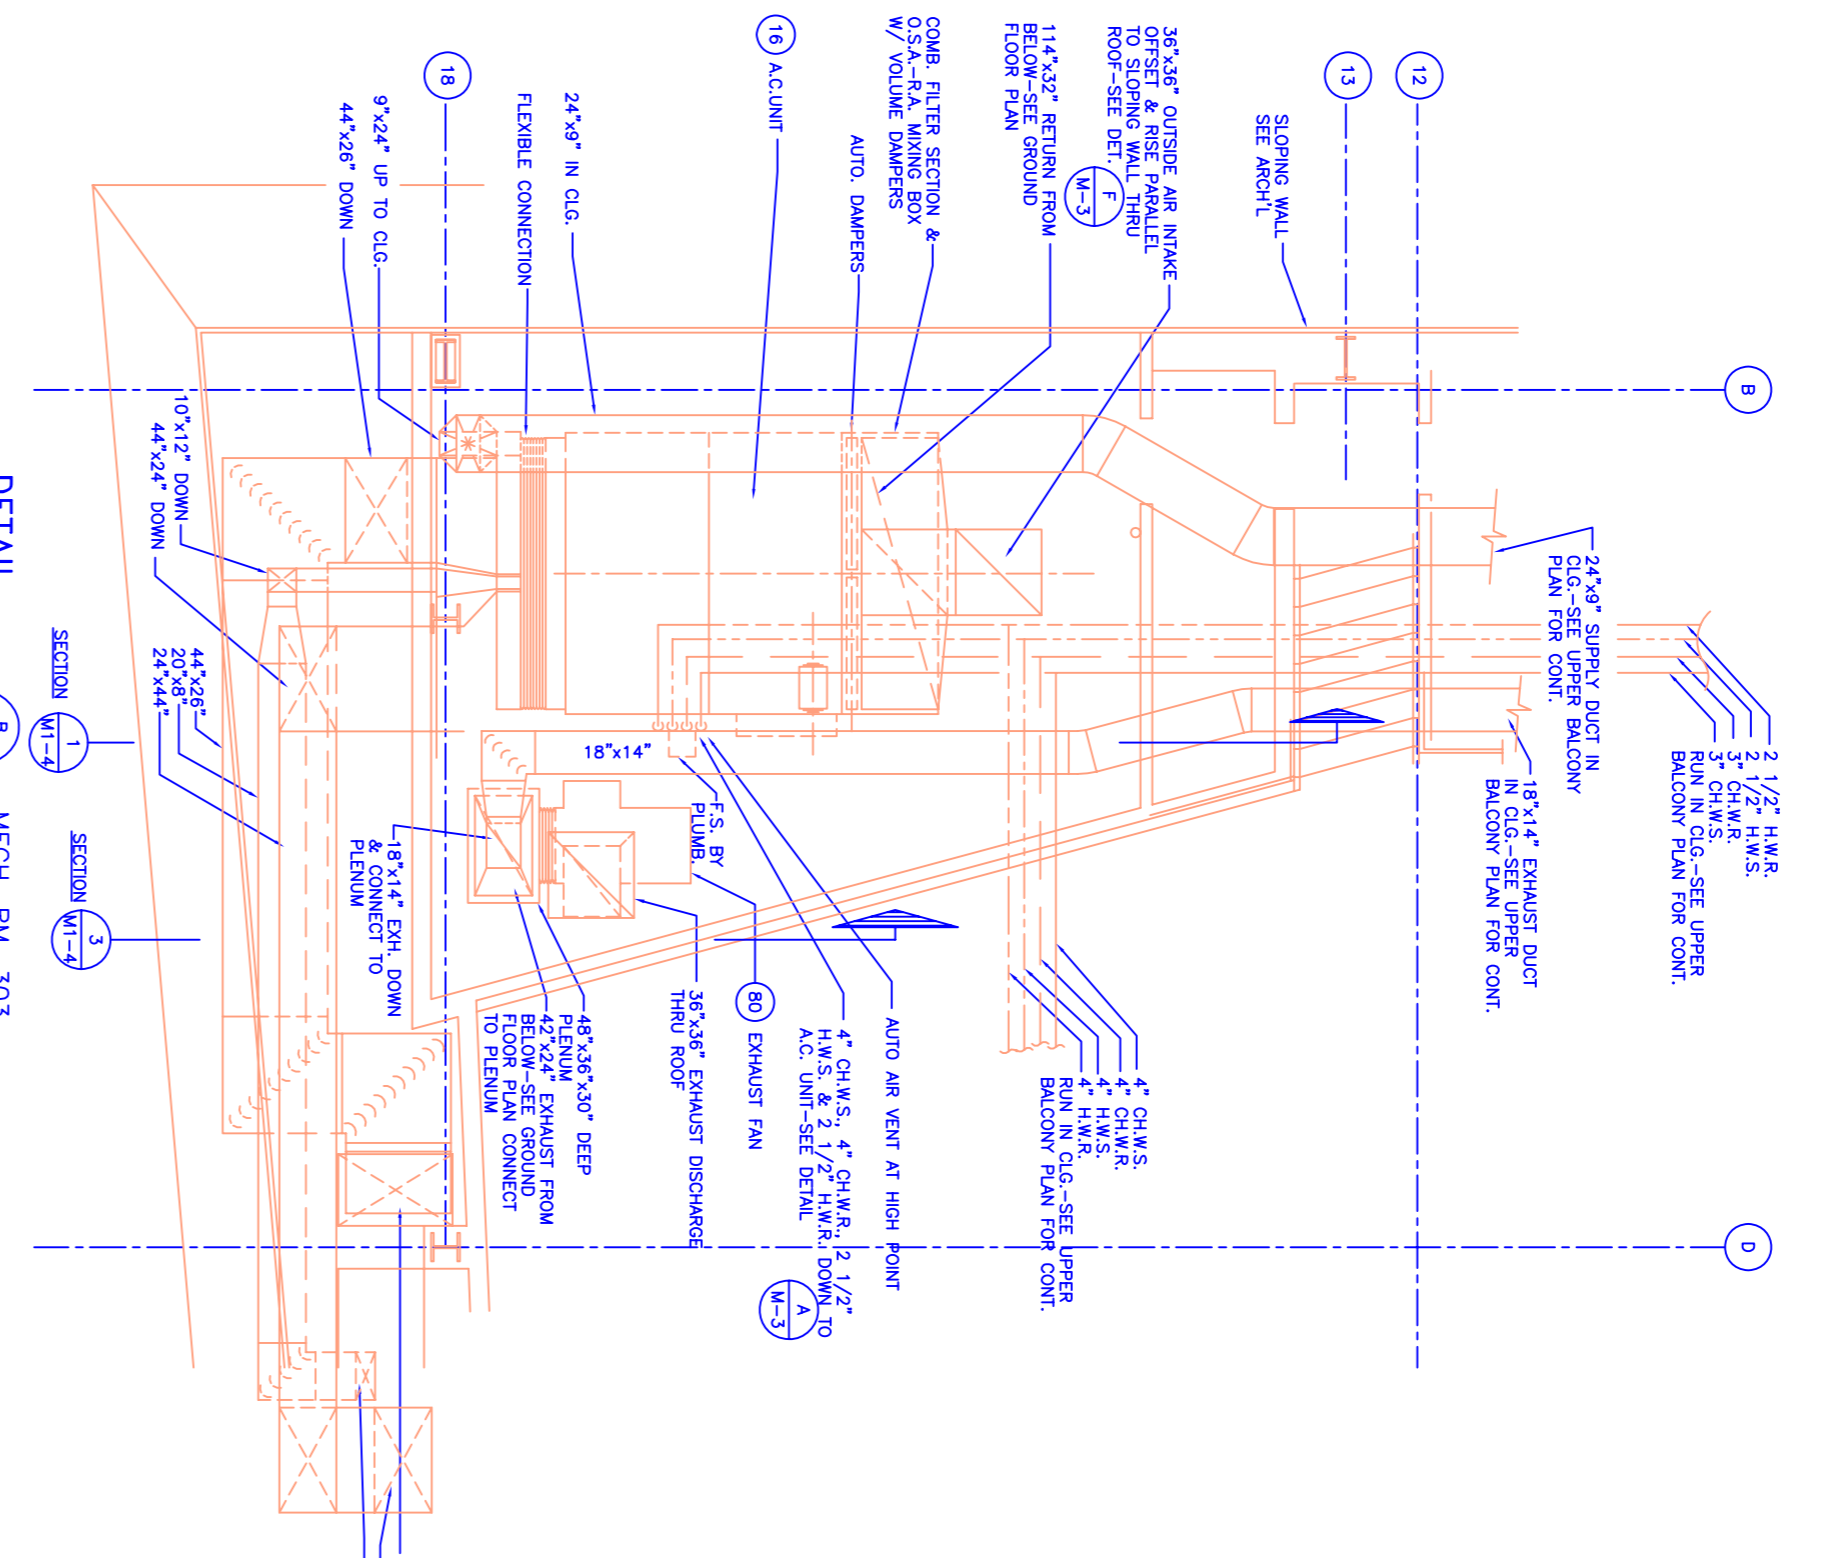

DETAIL
SCALE 1/4"=1'-0"
MECH. RM. 303

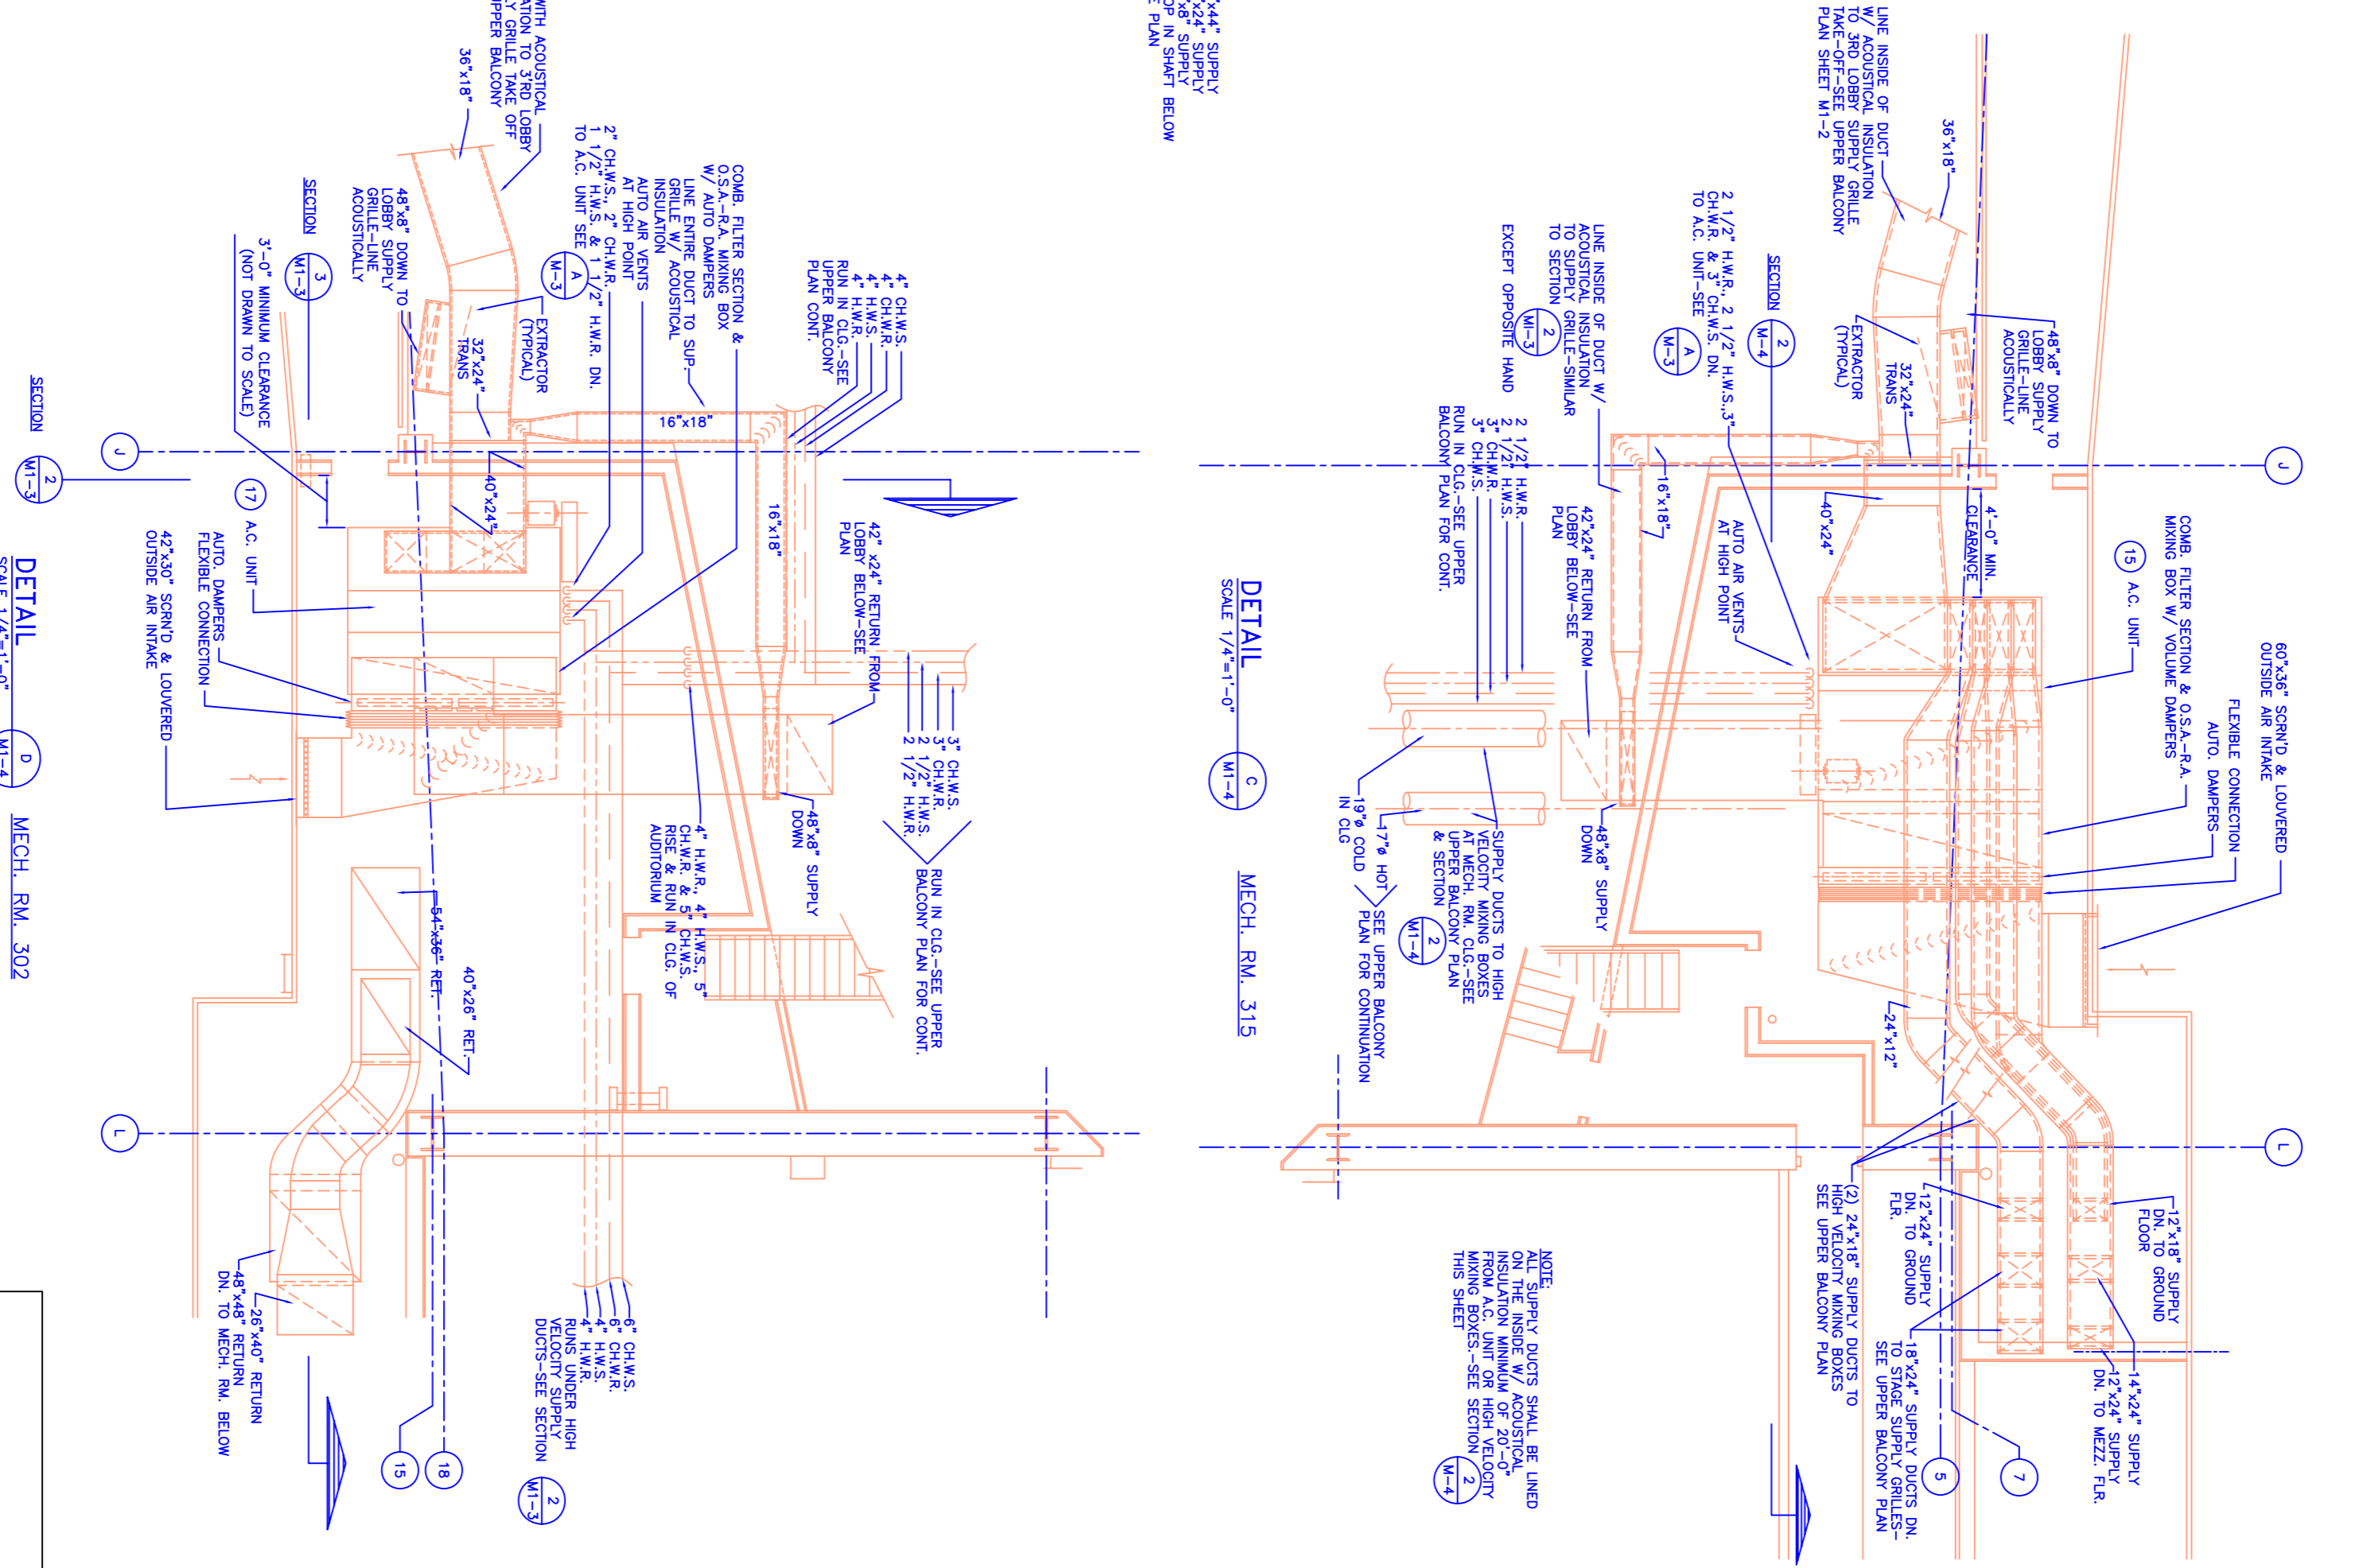

DETAIL
SCALE 1/4"=1'-0"
MECH. RM. 302

NOTE:
Supply ducts shall be lined
on the inside w/ acoustic
